




Date: 09/09/2025



Runnymede Borough Council
Runnymede Civic Centre
Station Road
Addlestone
Surrey KT15 2AH

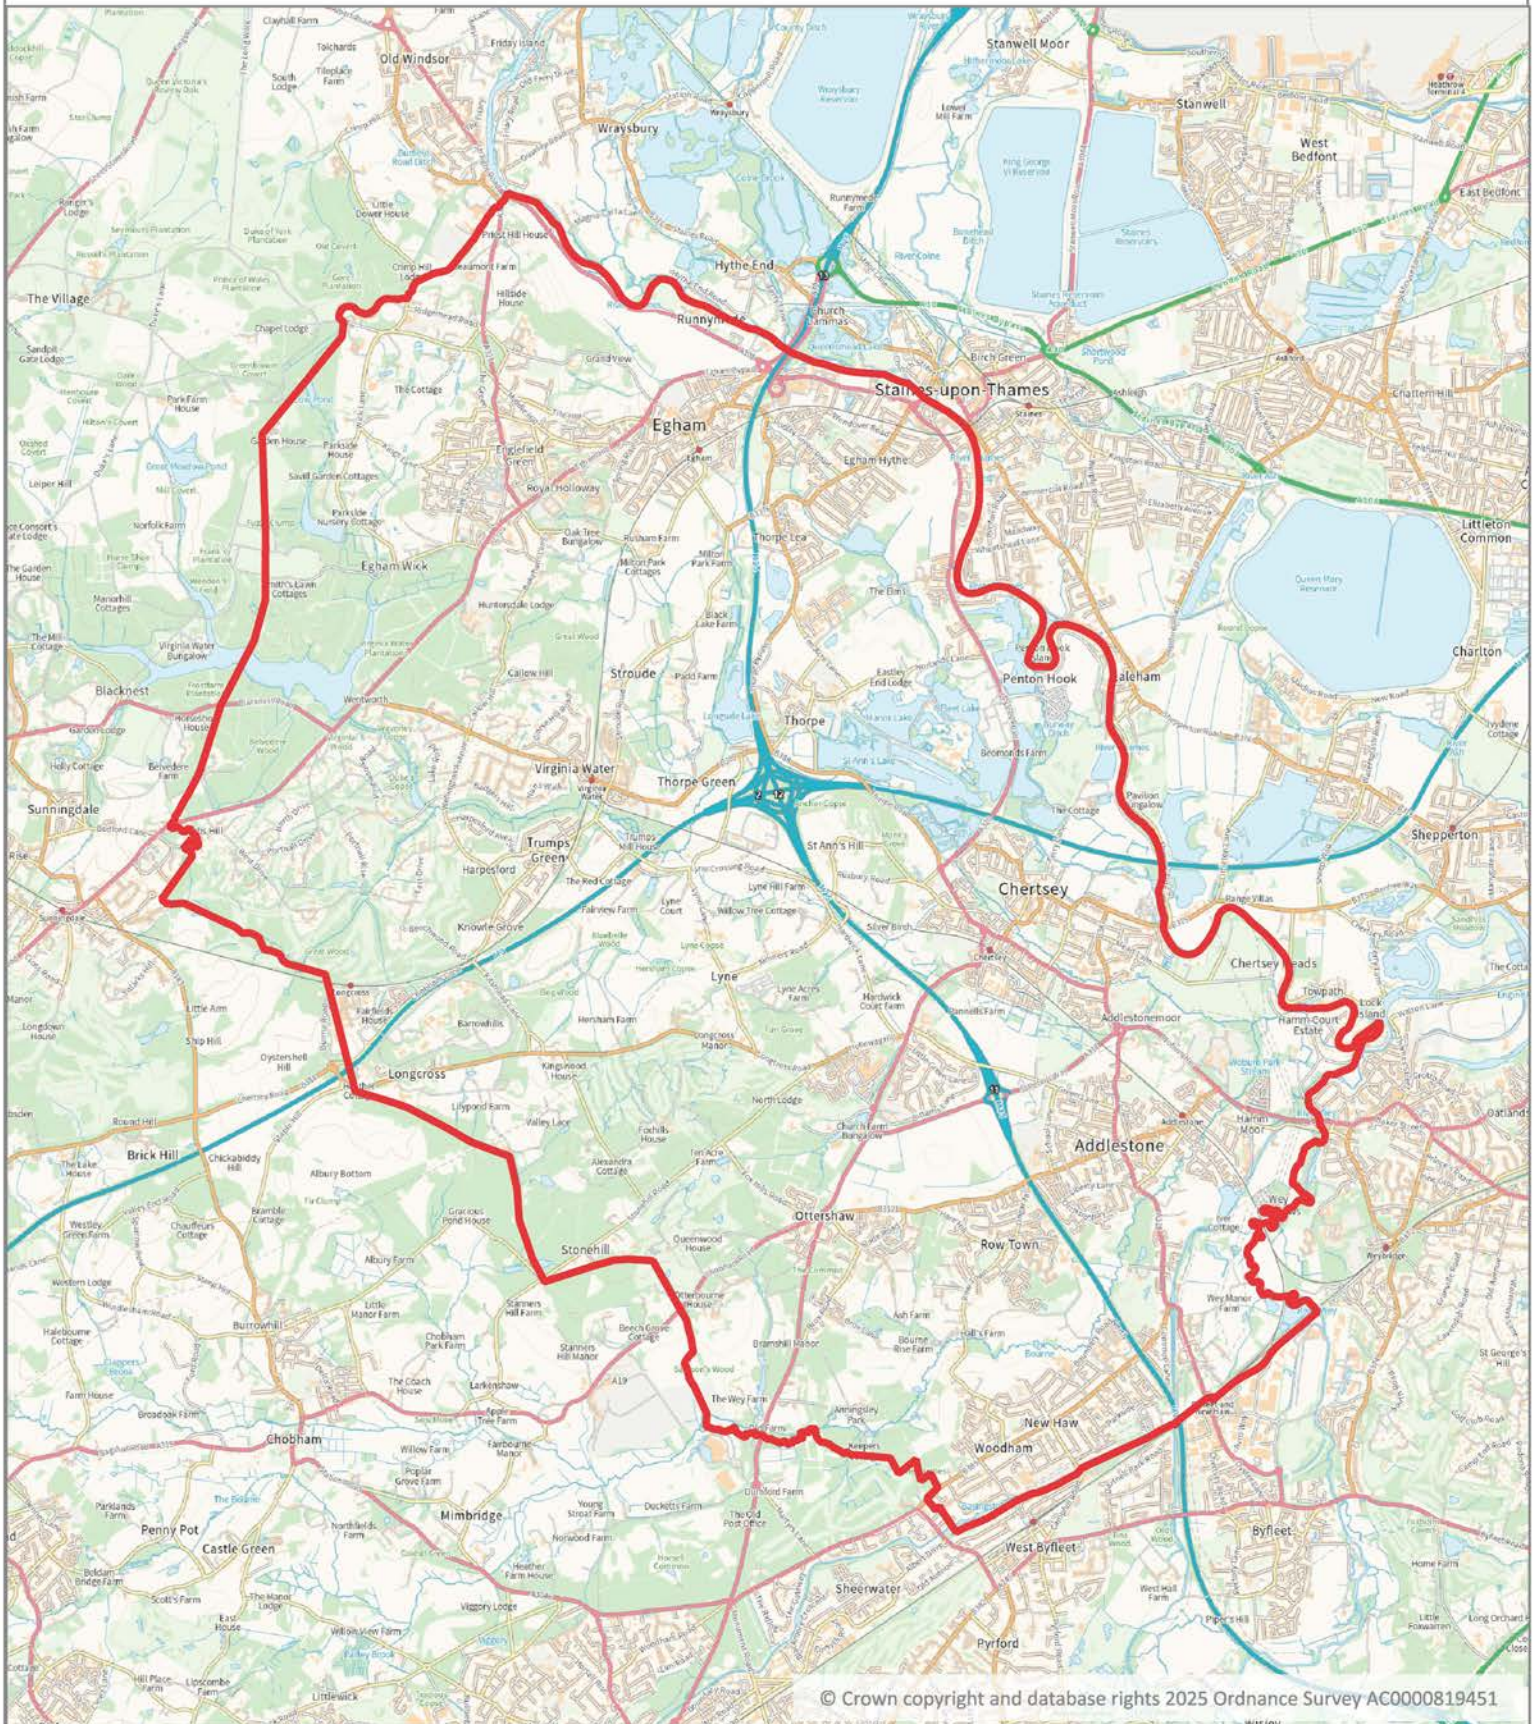

© Crown copyright and database rights 2025 Ordnance Survey AC0000819451

Scale: 1:70,000

0 1,000 2,000 m

