


LEGEND	Fire Ext. Water 	Fire Exit 	Licensable Area 
---------------	---	---	--

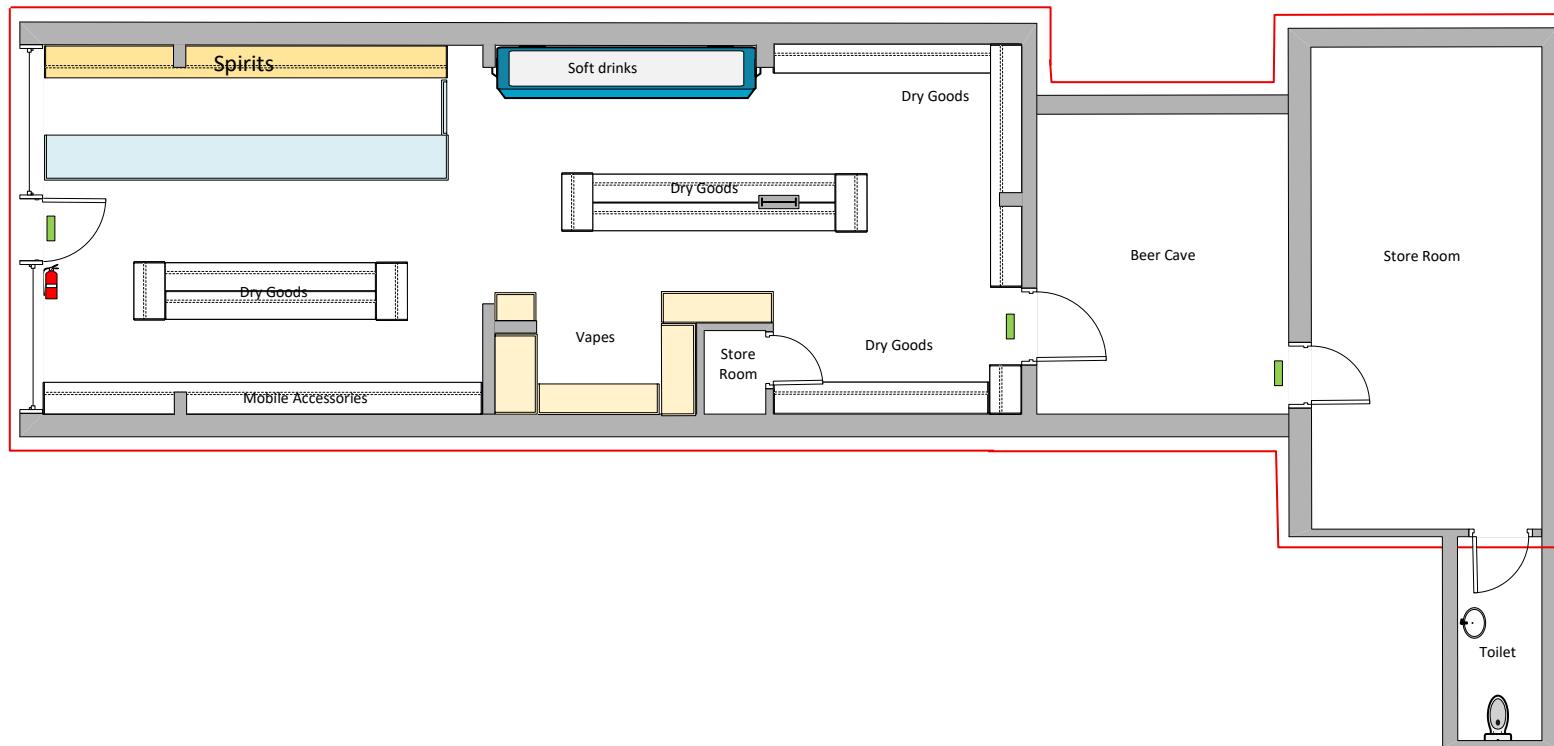

Drawing Purpose

PREMISES LICENCE APPLICATION

Drawing Details

The purpose of this drawing is for the submission of a Premises Licence Application.
All Measurements have been drawn in millimeters.
This drawing is not be used for the intention of any building, shop fitting or construction purposes.

Name of Premises

Premises Address
158 Station Road,
Addlestone,
KT15 2BD

SCALE

1-100