


PROPOSED LICENCE PLAN

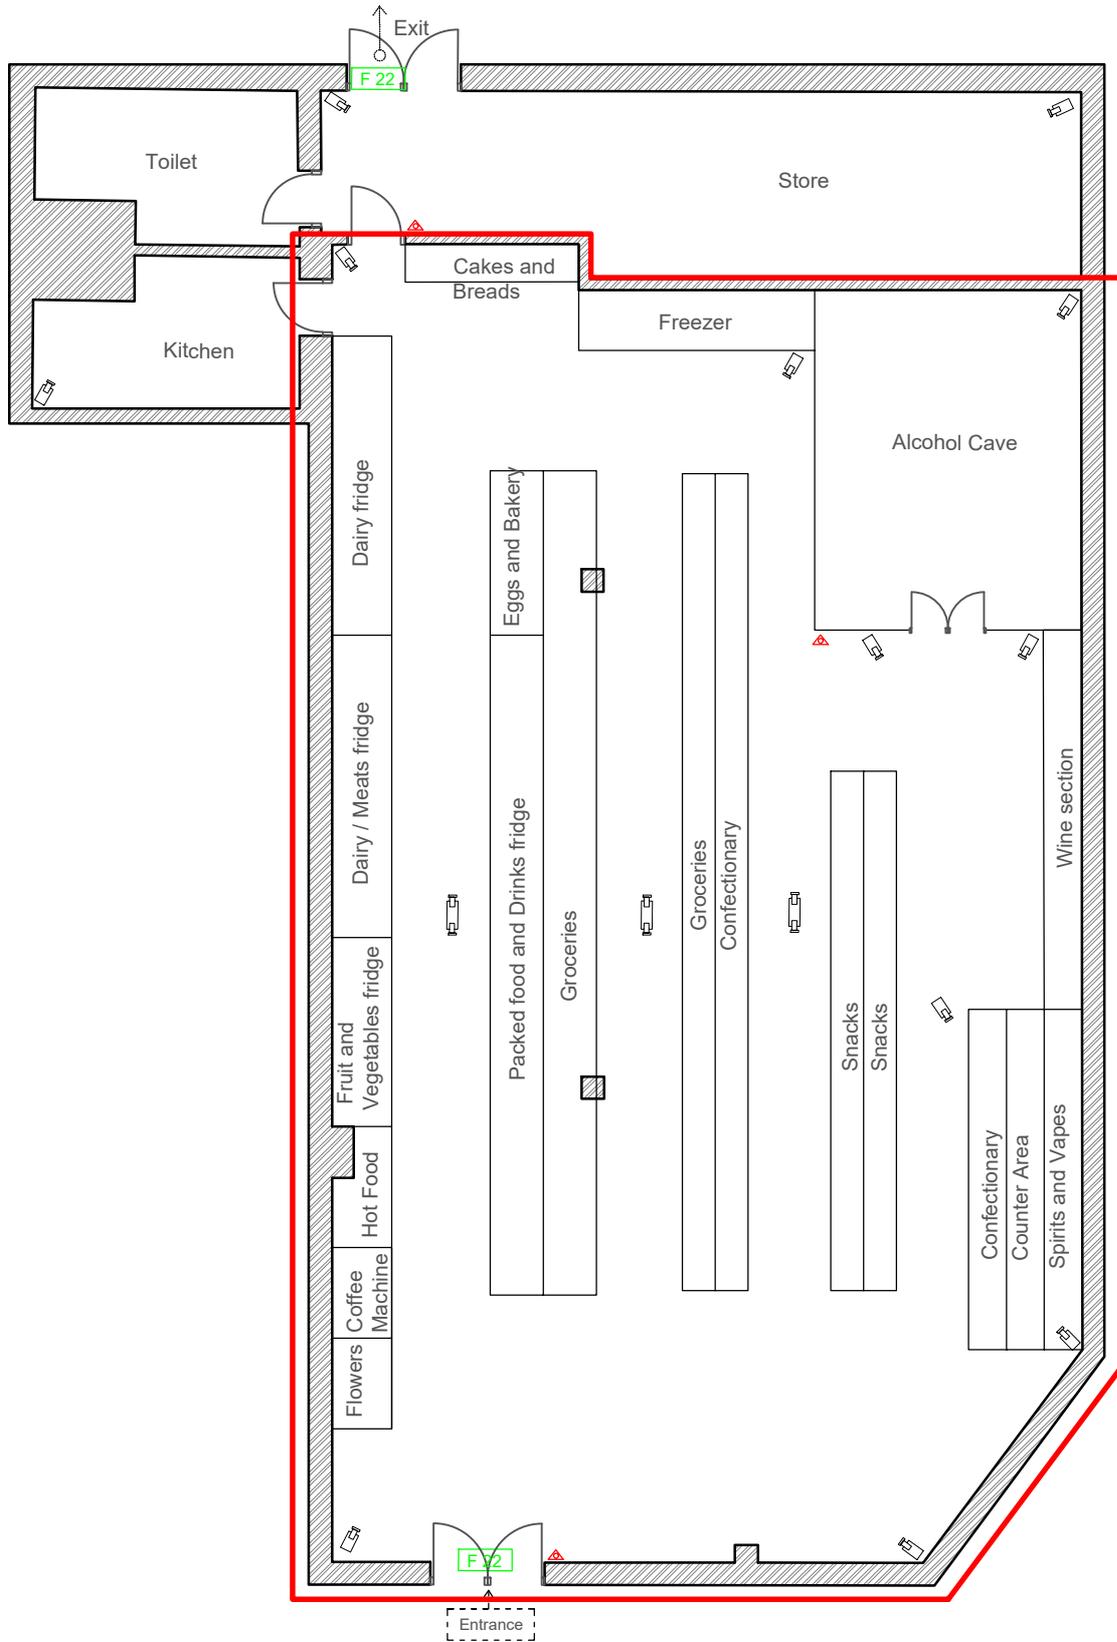

Property Address:

33 The Broadway
New Haw
Addlestone
KT15 3EU

Drawing No. AC273

Date: 12/03/26

Key

Scale : 1:100

Paper : A4



Fire Extinguisher



Fire Exit Signs



CCTV Cameras



Licensable Area

CCTV Recordings 31 Days