


MAIN
ENTRANCE
FROM HIGH
STREET

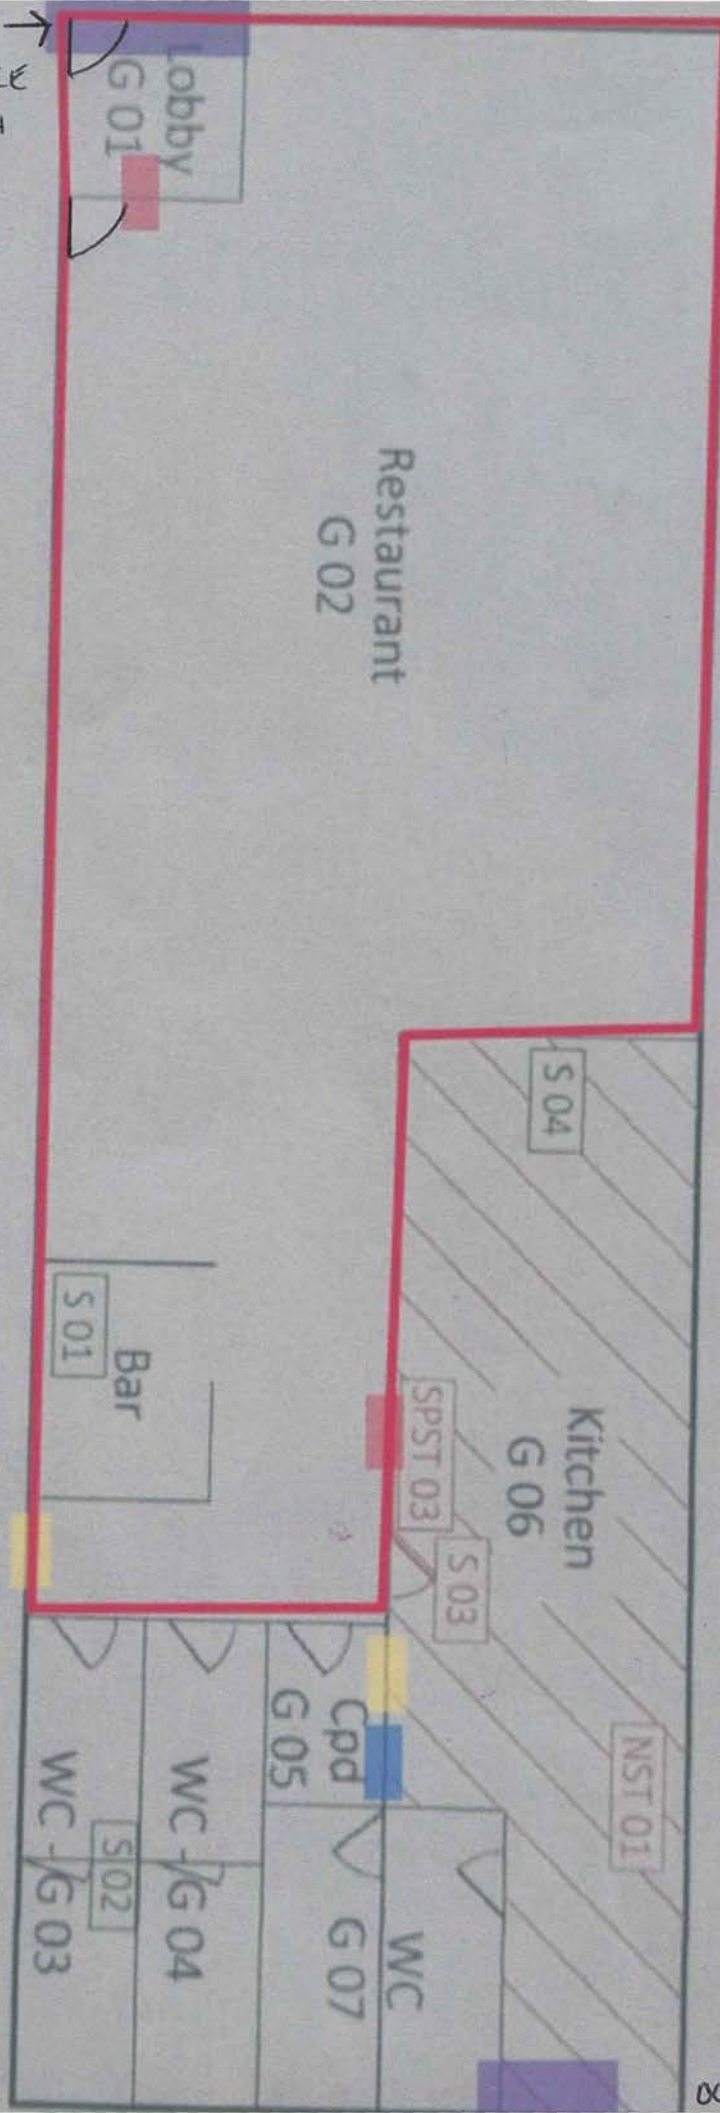

EAT THAI
67 HIGH STREET
ECHAM
TW20 9EY

— = AREA
FOR SALE OF
ALCOHOL

■ = FIRE
EXTINGUISHER

■ = EMERGENCY
LIGHTING

■ = FIRE
BLANKET

■ = FIRE
EXITS