

General Notes		
No.	Revision/Issue	Date
Name and Address Penton Hook Marina Staines Road Chertsey KT16 8PY		
Project Name and Address Premises licence Penton Hook Marina Staines Road Chertsey KT16 8PY		
Project Premises Licence Layout		
Date: 06/08/2026		
Sheet: 01 - Proposed Site Plan		
Scale: As stated (Paper A3)		
Contact: melbajic@icloud.com 07969 907953		

No.	Revision/Issue	Date

Project Name and Address
Premises licence
Penton Hook Marina
Staines Road
Chertsey KT16 8PY

Date: 06/08/2026

Sheet 01 - Proposed Site Plan

Scale As stated (Paper A3)

Contact melbajic@icloud.com
07969 907953

General Notes


No.	Revision/Issue	Date


Name and -dress
Penton Hook Marina
Staines Road
Chertsey KT16 8PY

Project Name and -dress
Premises licence
Penton Hook Marina
Staines Road
Chertsey KT16 8PY

Project
Premises Licence Layout

Date: 06/08/2026
Sheet 02 - Proposed Site Plan
Scale As stated (Paper A3)
Contact melbajic@icloud.com
07969 907953

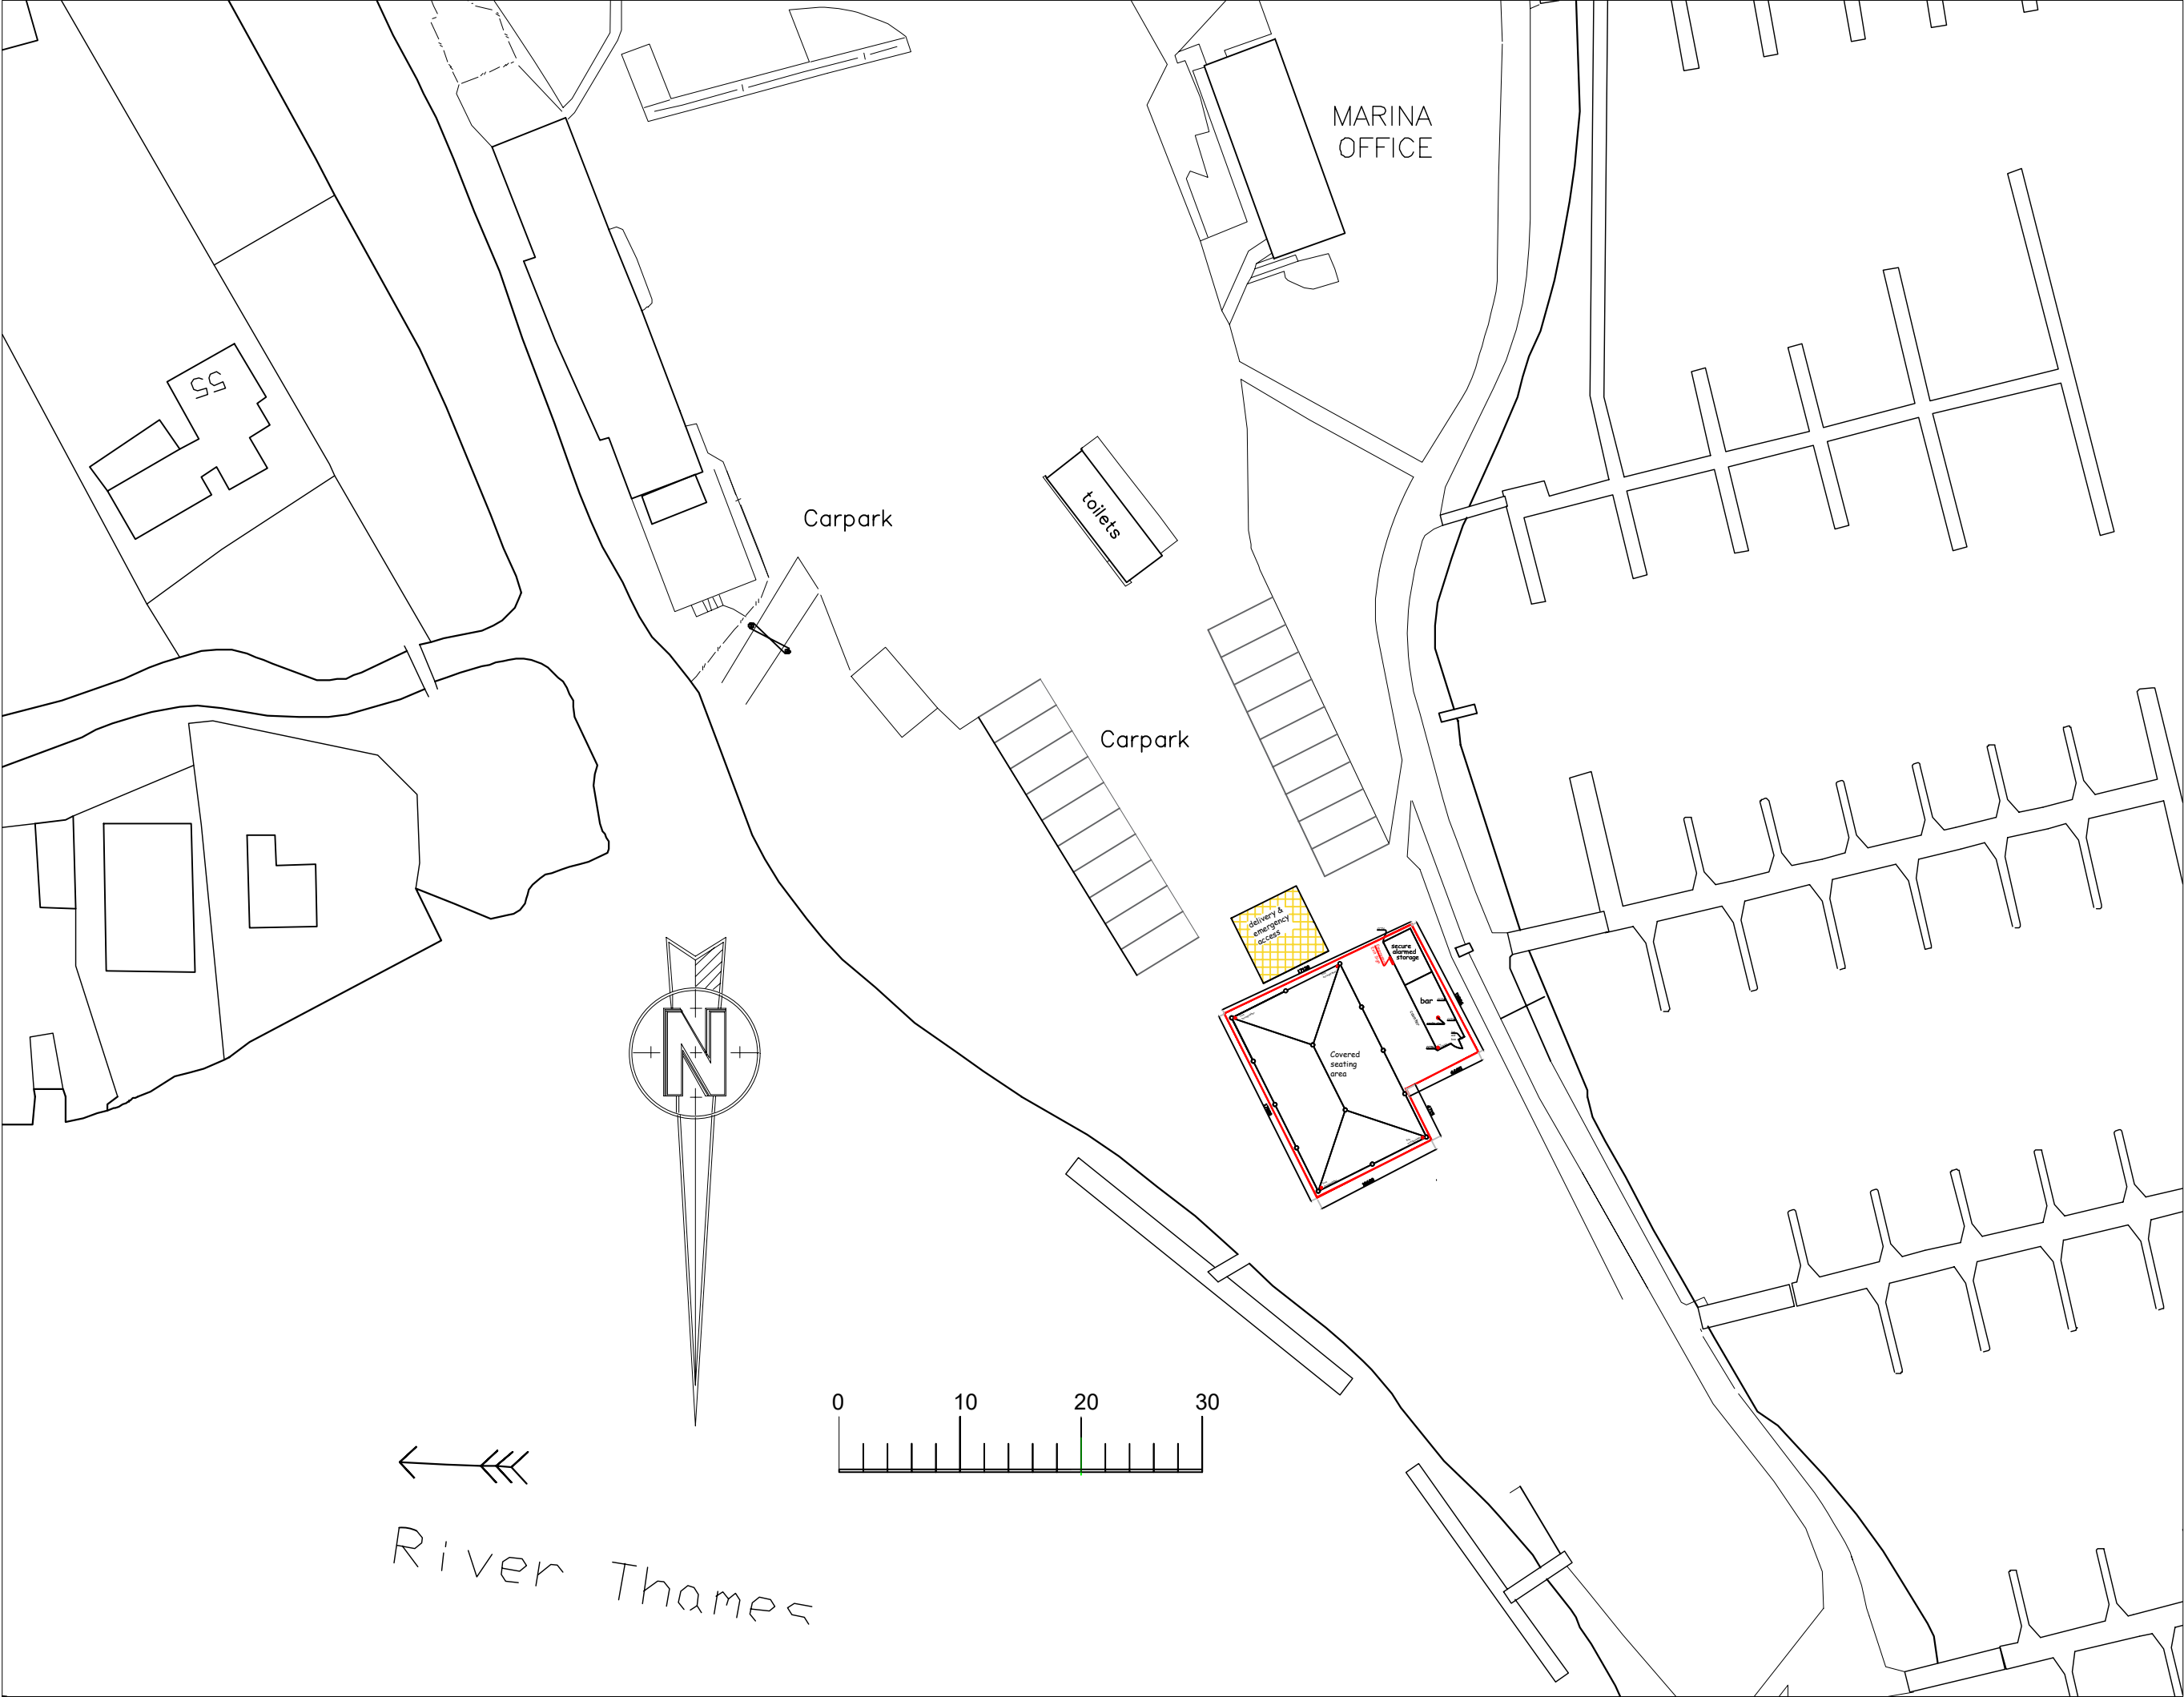

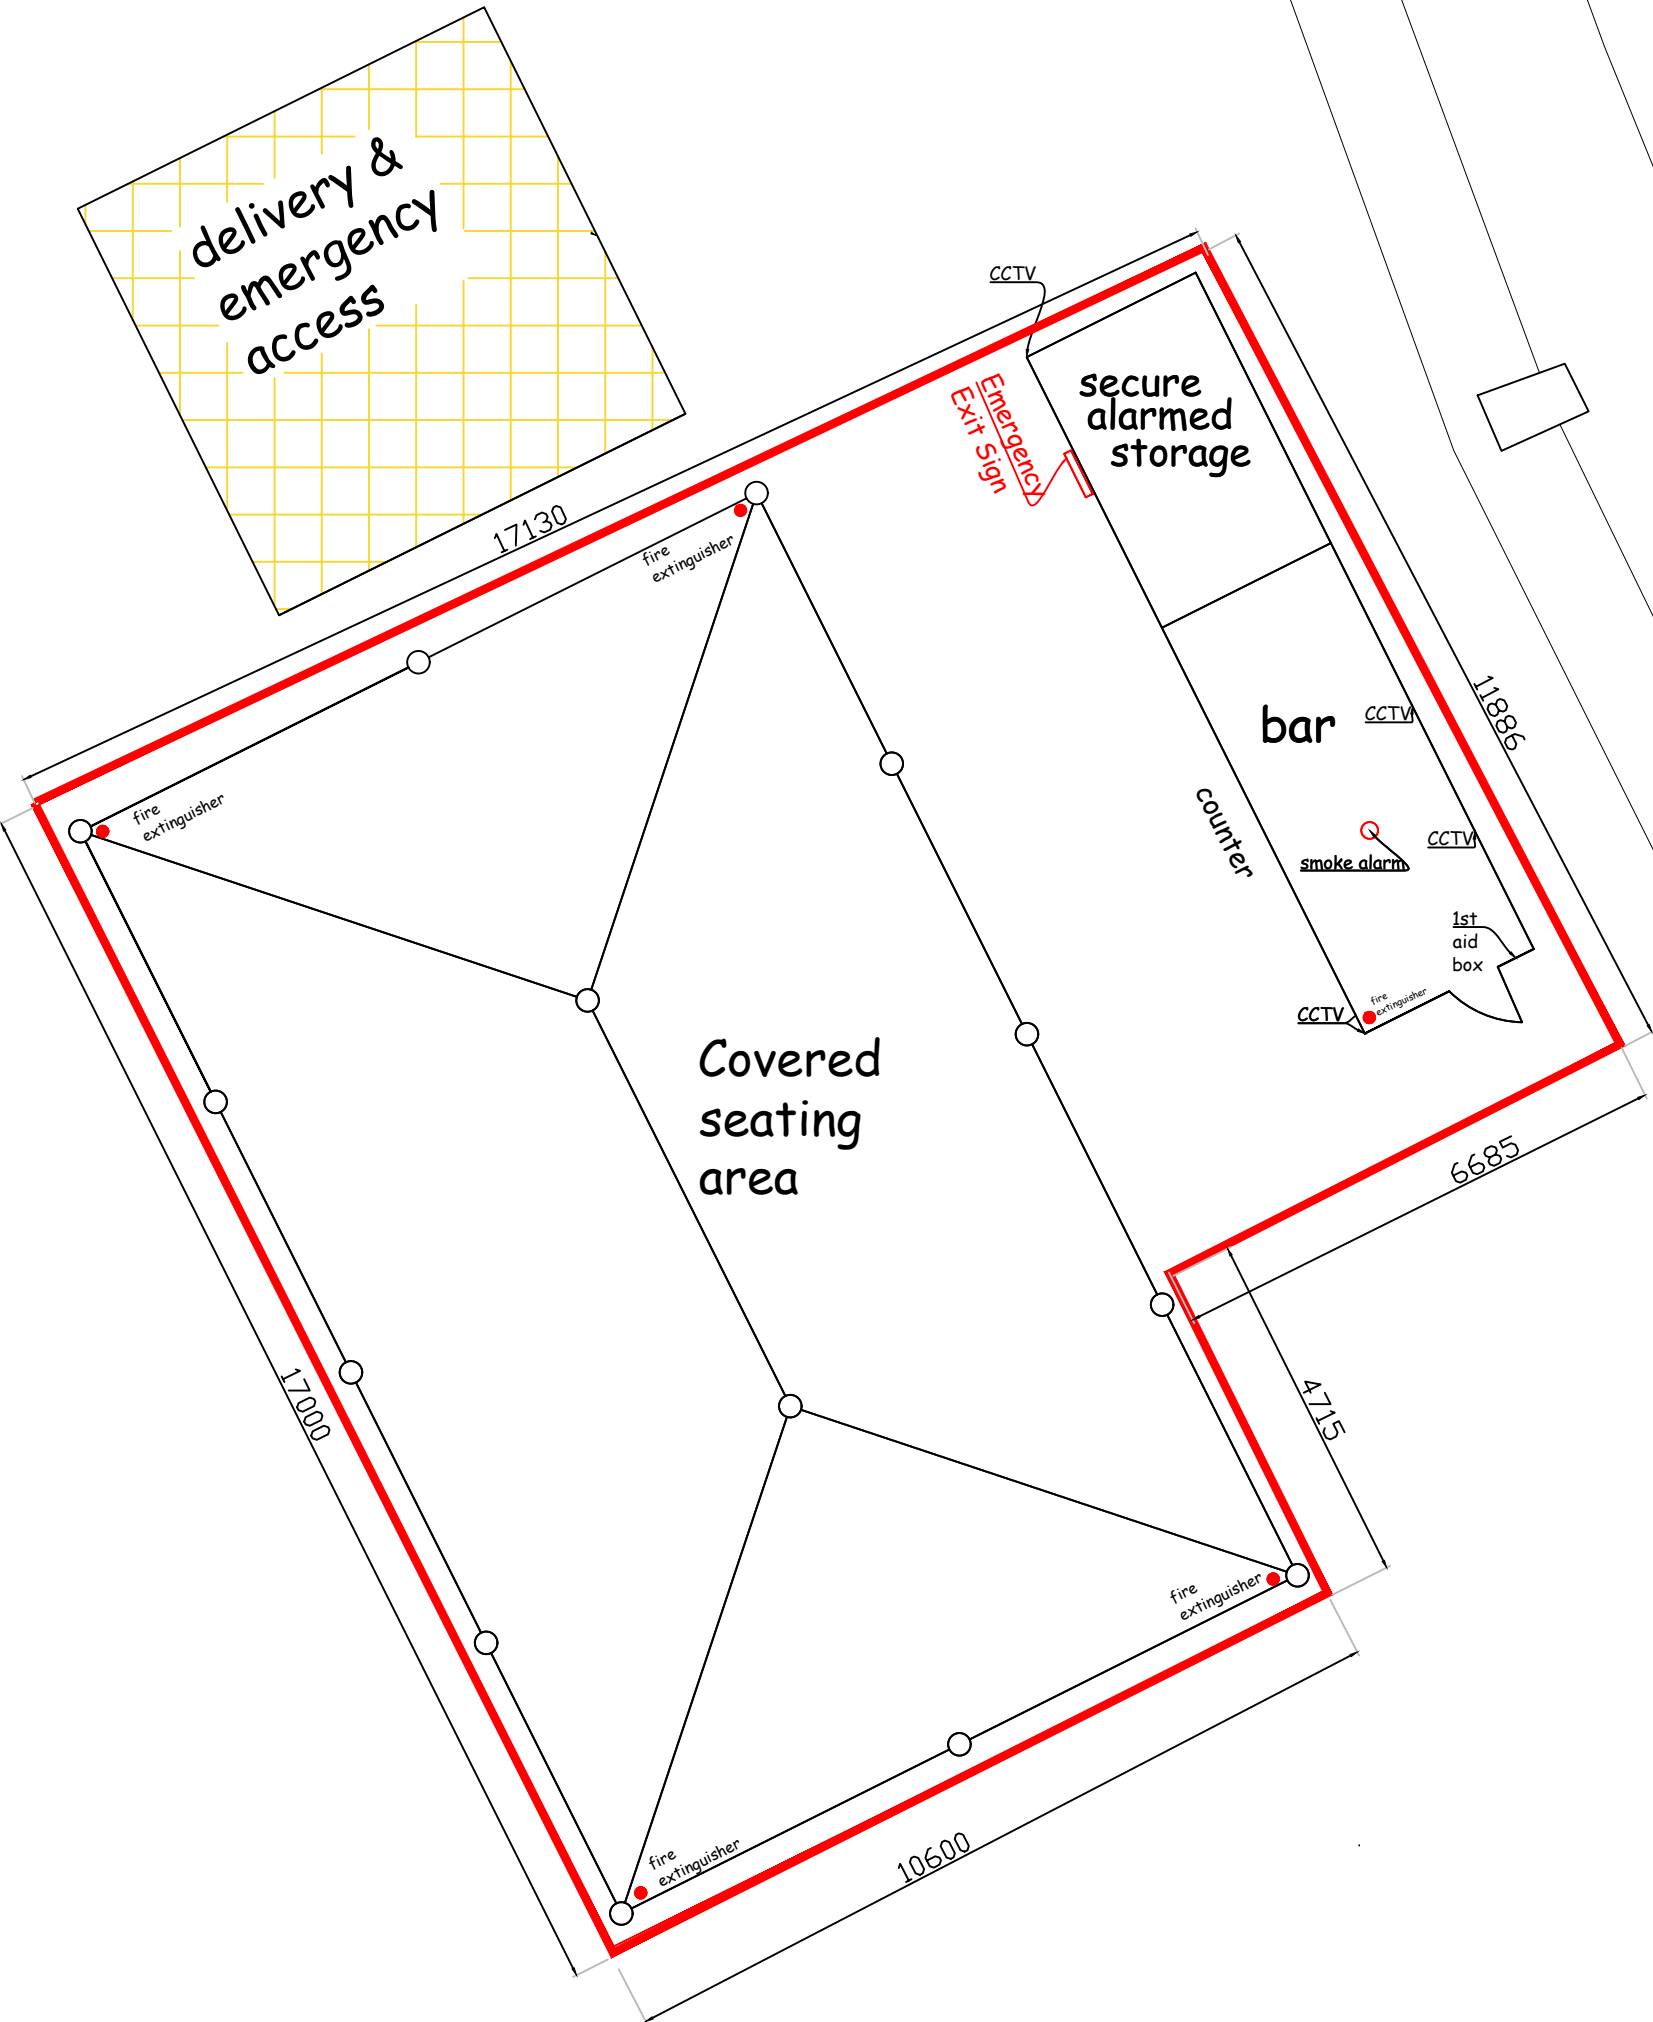

General Notes

No.	Revision/Issue	Date

Name and -dress

Penton Hook Marina
Staines Road
Chertsey KT16 8PY

Project Name and -dress

Premises licence
Penton Hook Marina
Staines Road
Chertsey KT16 8PY

Project

Premises Licence Layout

Date: 06/08/2026

Sheet 03 - Proposed Site Plan

Scale As stated (Paper A3)

Contact melbajic@icloud.com
07969 907953