



Goodleys Jewellers
Jeweller

The Mira
Chinese

Egham Barbers

Magna Square
Shopping Centre

21 Station Rd N Parking

Iceland

Derwent Students
Parish Hall

Church Rd


HCL Great Britain

PowerObjects

Your Move Estate
Agents Egham

Policy Matters LLP

Everyman Egham

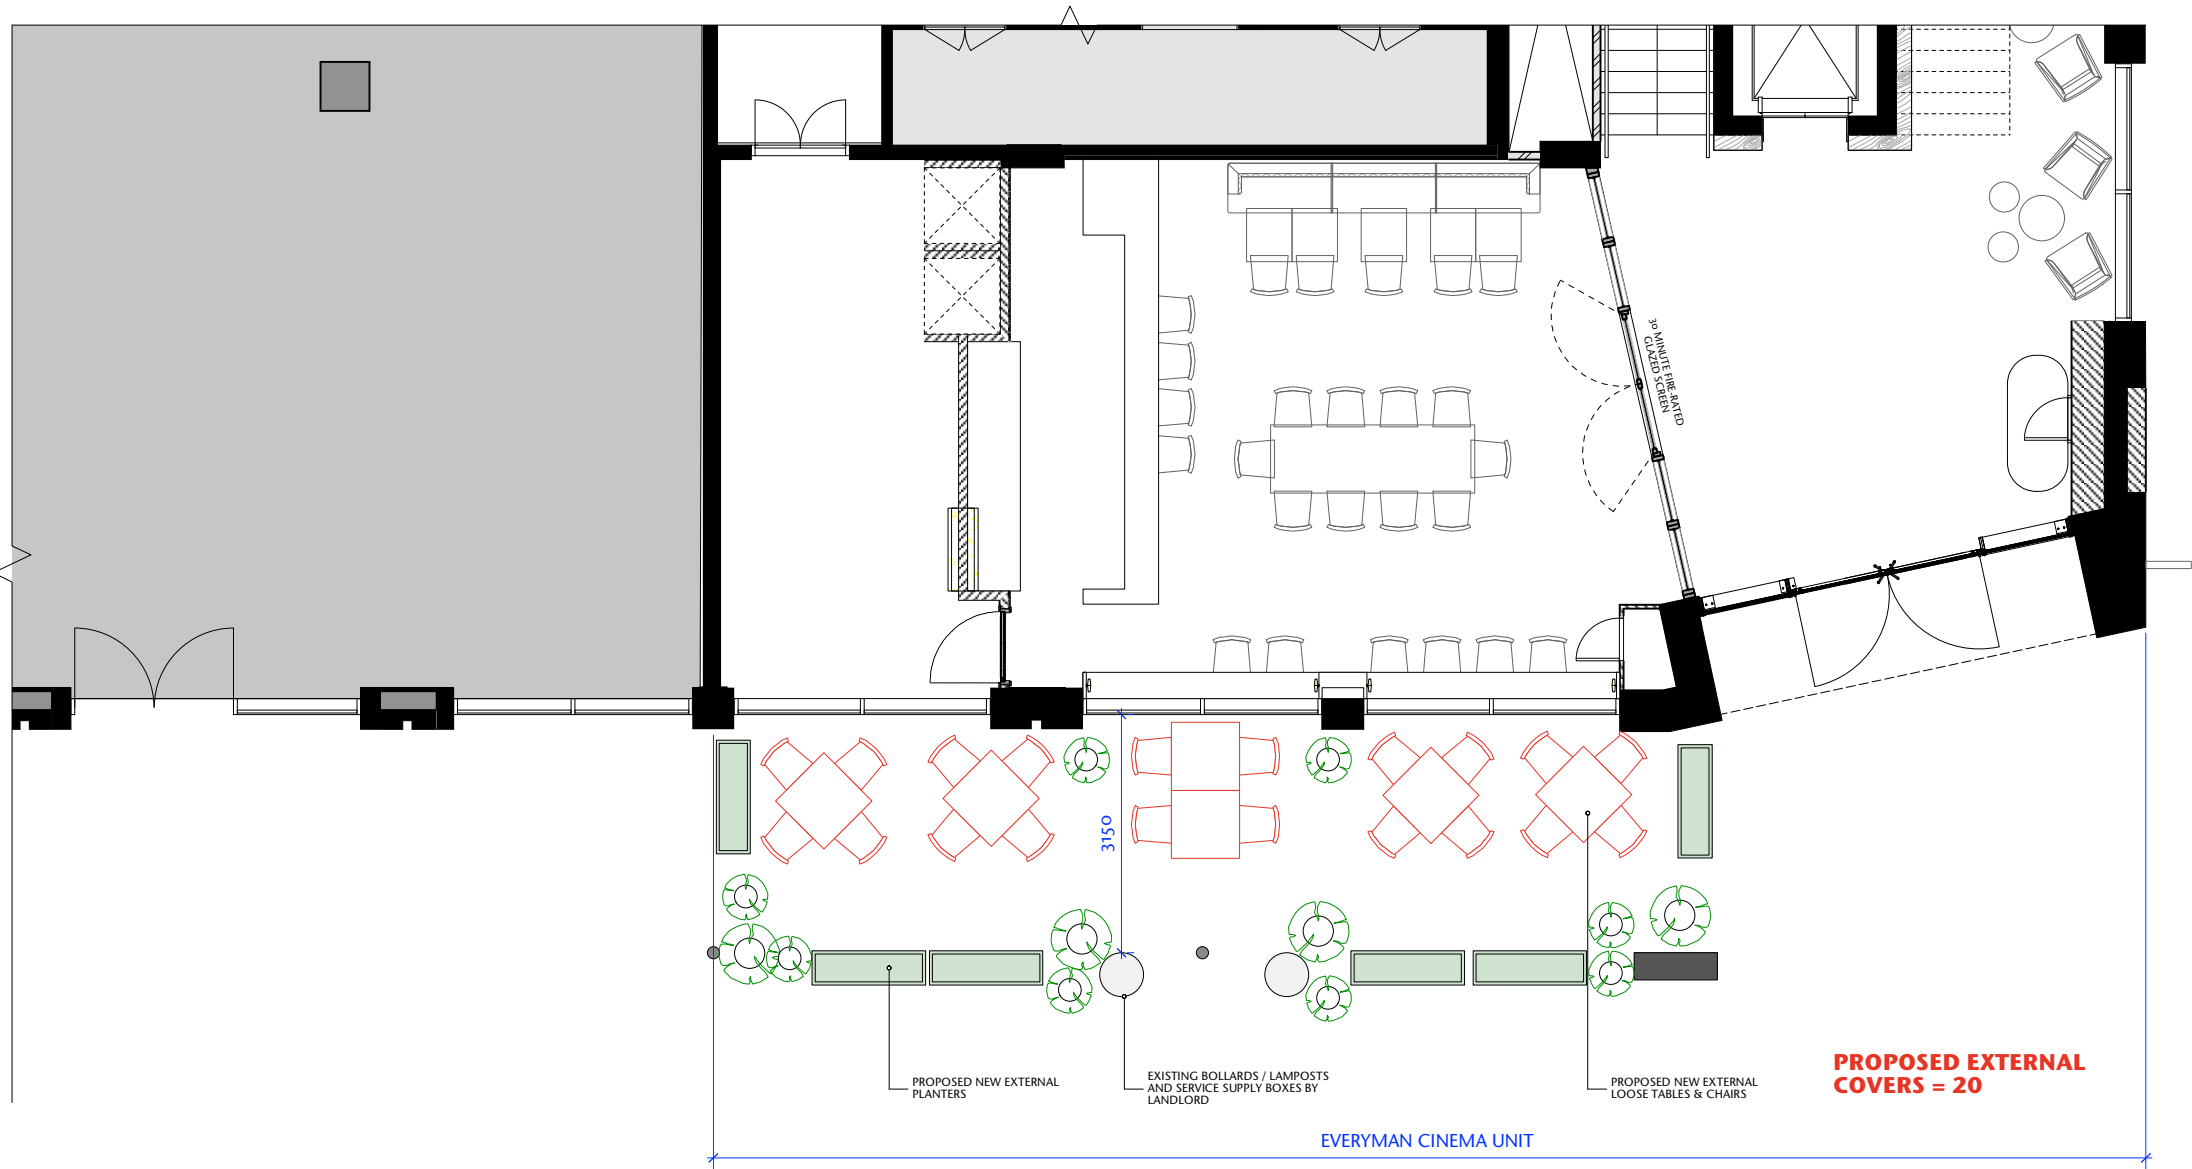

1 PROPOSED EXTERNAL AREA - PART PLAN
1:50 @ A1/ 1:100 @ A3



MIX OF TILED BARRIER PLANTERS ON CASTORS AND POT PLANTS

Notes
This drawing should not be scaled. The contractor is to verify all dimensions and conditions on site. This drawing is the property of Fusion and they reserve the copyright. It is issued on the understanding that it will not be copied, reproduced or disclosed in whole or in part to any unauthorised party without written permission from Fusion

A	02.02.2023	FURNITURE AND PLANTING IMAGES ADDED
---	------------	-------------------------------------

FUSION design and architecture		
4 Risborough Street London SE1 0HE Tel: 020 7928 9982 Fax: 020 7928 9994 email : mail@fusiondna.co.uk		
Job Name:	EVERYMAN CINEMA EGHAM GATEWAY WEST	
Site Address:	EGHAM GATEWAY WEST, STATION ROAD NORTH EGHAM, SURREY	
Drg Name:	PROPOSED EXTERNAL PAVEMENT SCHEME	
Status:	FOR PLANNING	
Drawn by:	CN	Checked by: LW
Scale:	AS SHOWN	Date: AUGUST 2022
Job/Drg No:	106.63/304	A