


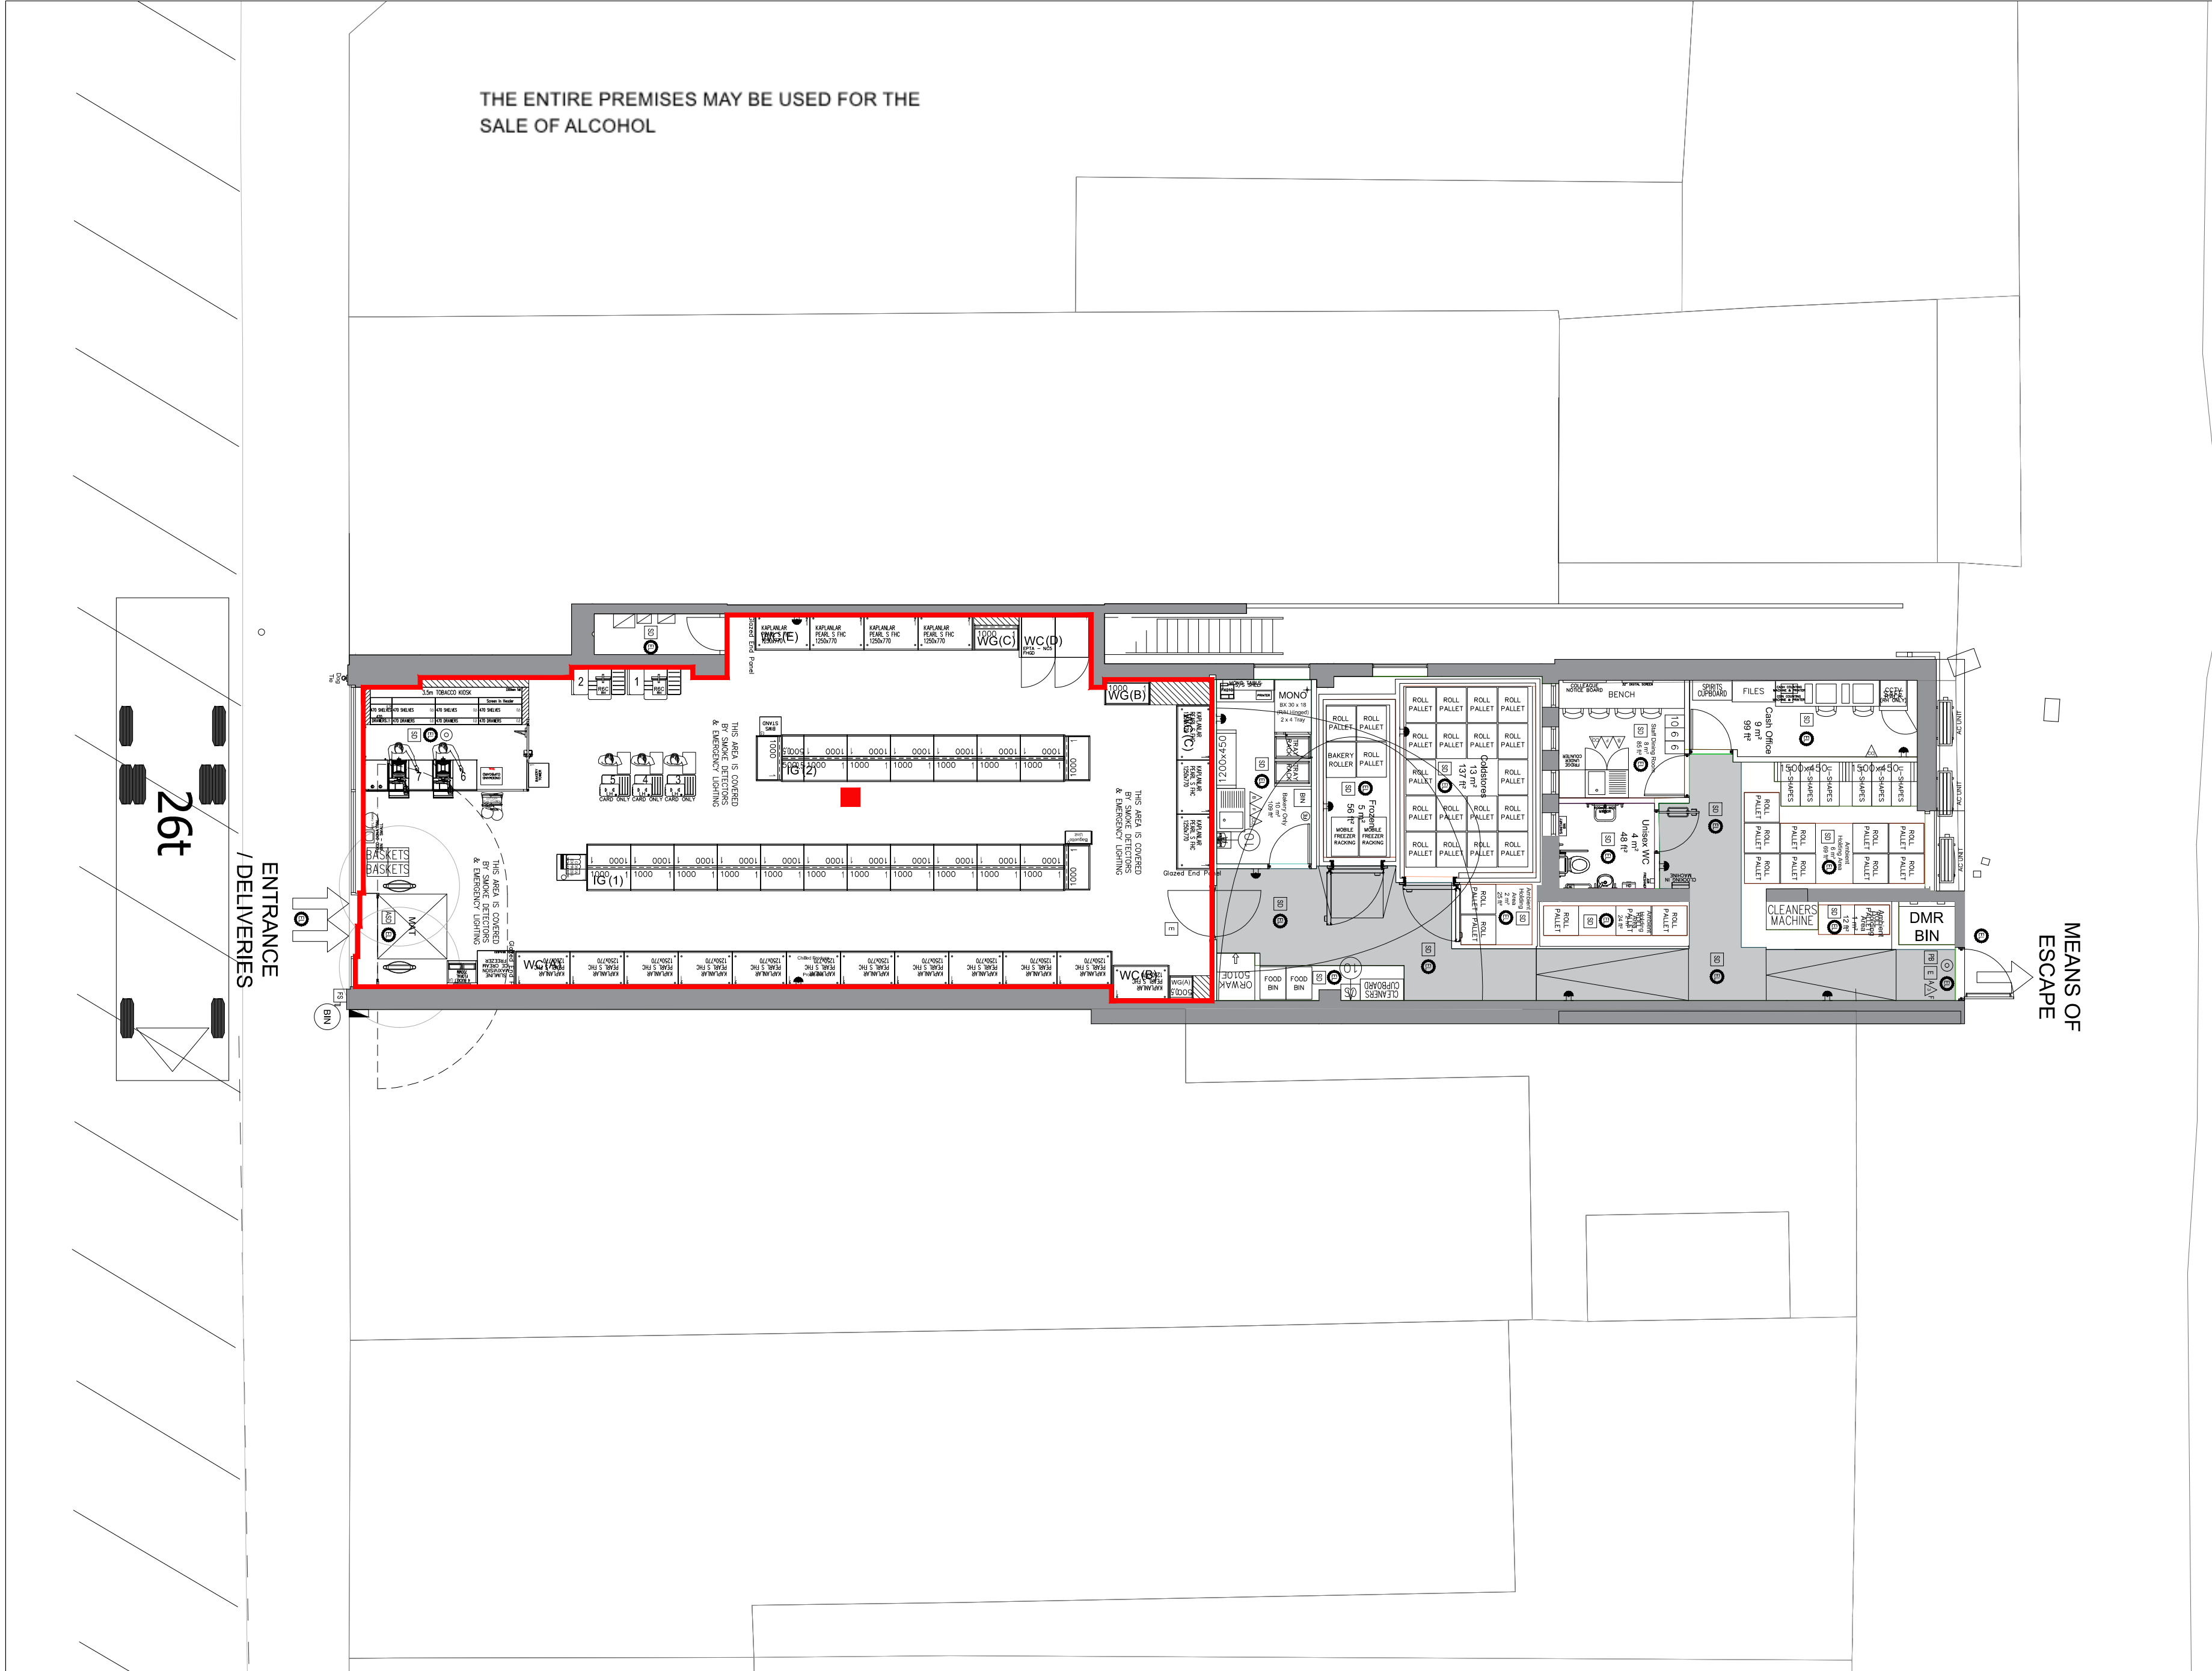

NOTES

DO NOT SCALE

REVISIONS

LEGEND

DESCRIPTION	
PS	PUSH BAR
FS	FIREMANS SWITCH
CA	FIRE ALARM CALL POINT
FW	FIRE EXTINGUISHER WATER
FF	FIRE EXTINGUISHER FOAM
FD	FIRE EXTINGUISHER DRY POWDER
FC	FIRE EXTINGUISHER CARBON DIOXIDE
BL	FIRE BLANKET
AM	AFFF MULTIPURPOSE EXTINGUISHER
FR	FIRE FIGHTING HOSE REEL
ED	FIRE EXIT DOORS
ASD	AUTOMATIC SLIDING DOORS
MSL	DOORS WITH ELECTRO MAGNETIC LOCKS
E	EXIT SIGN (RUNNING MAN)
SD	SMOKE DETECTOR CEILING MOUNTED.
HFD	HIDDEN FIRE DETECTOR
FAB	FIRE ALARM BELL
FAP	FIRE ALARM PANEL
SP	AUTOMATIC SPRINKLER POINTS
ELP	EMERGENCY LIGHTING POINT
ELIB	EMERGENCY LIGHTING ILLUMINATED EXIT BOX

5263

VIRGINIA WATER

PROPOSED

GROUND FLOOR

STORE PLAN

LICENSING MANAGER	AGENCY
JOANNE SURGUY	CAD
DRAWING CREATION	SCALE
06.09.2025	1:100
DRAWING NUMBER	REVISION
5263G01-I	-

Sainsbury's

STORE DEVELOPMENT GROUP, SAINSBURY'S SUPERMARKETS LTD.
33 HOLBORN, LONDON, EC1N 2HT
TELEPHONE: 020 7595 5000 FAX: 020 7595 7610