

Tide Line

Scale Bar (m) 1:2500 @ A3

Scale Bar (m) 1:500 @ A3

EST 04

●	
●	
●	

1994
Dennis
Mark
Vogel

Scale = 1,200

Tony 
 Mark 



 DENOTES UNIT B0.R1 (A)


 DENOTES Communal Areas


NOTE: BASE GA TAKEN FROM ALFORD
HALL MONAGHAN MORRIS DRAWING
16043 - B (00) 100 - FC01


Plan 3

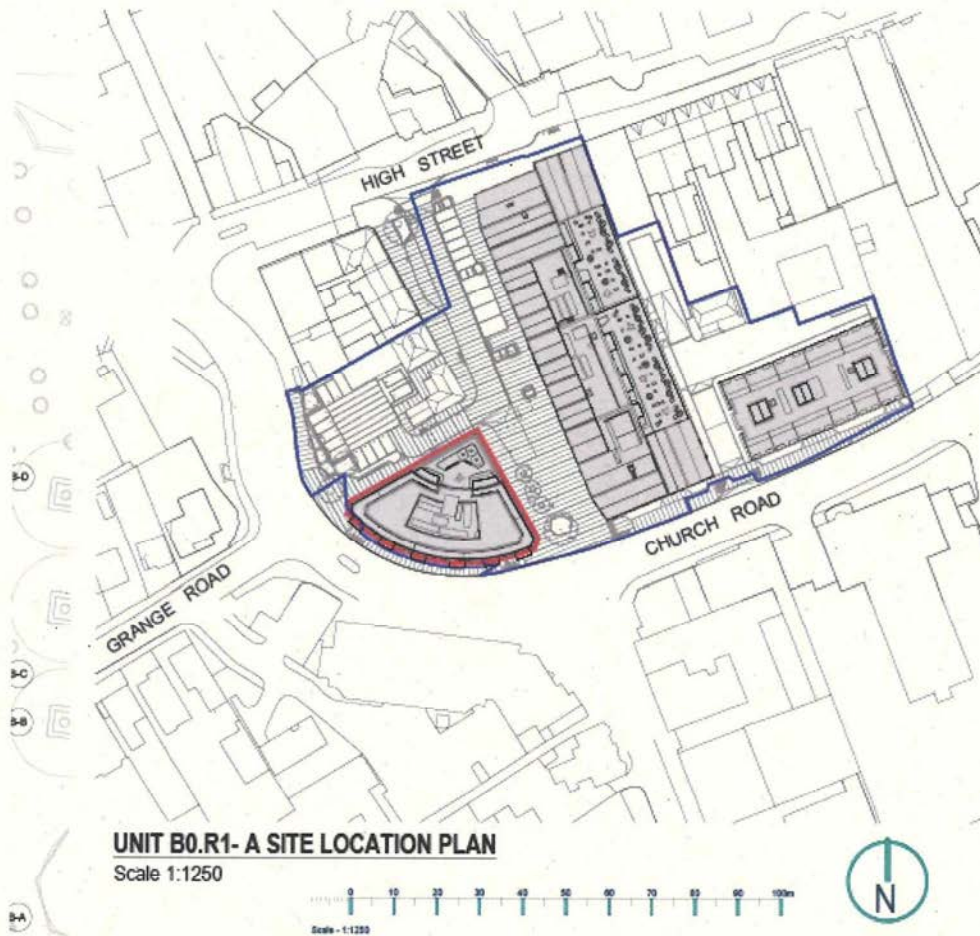

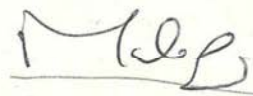Tony 
Manning
Mark 

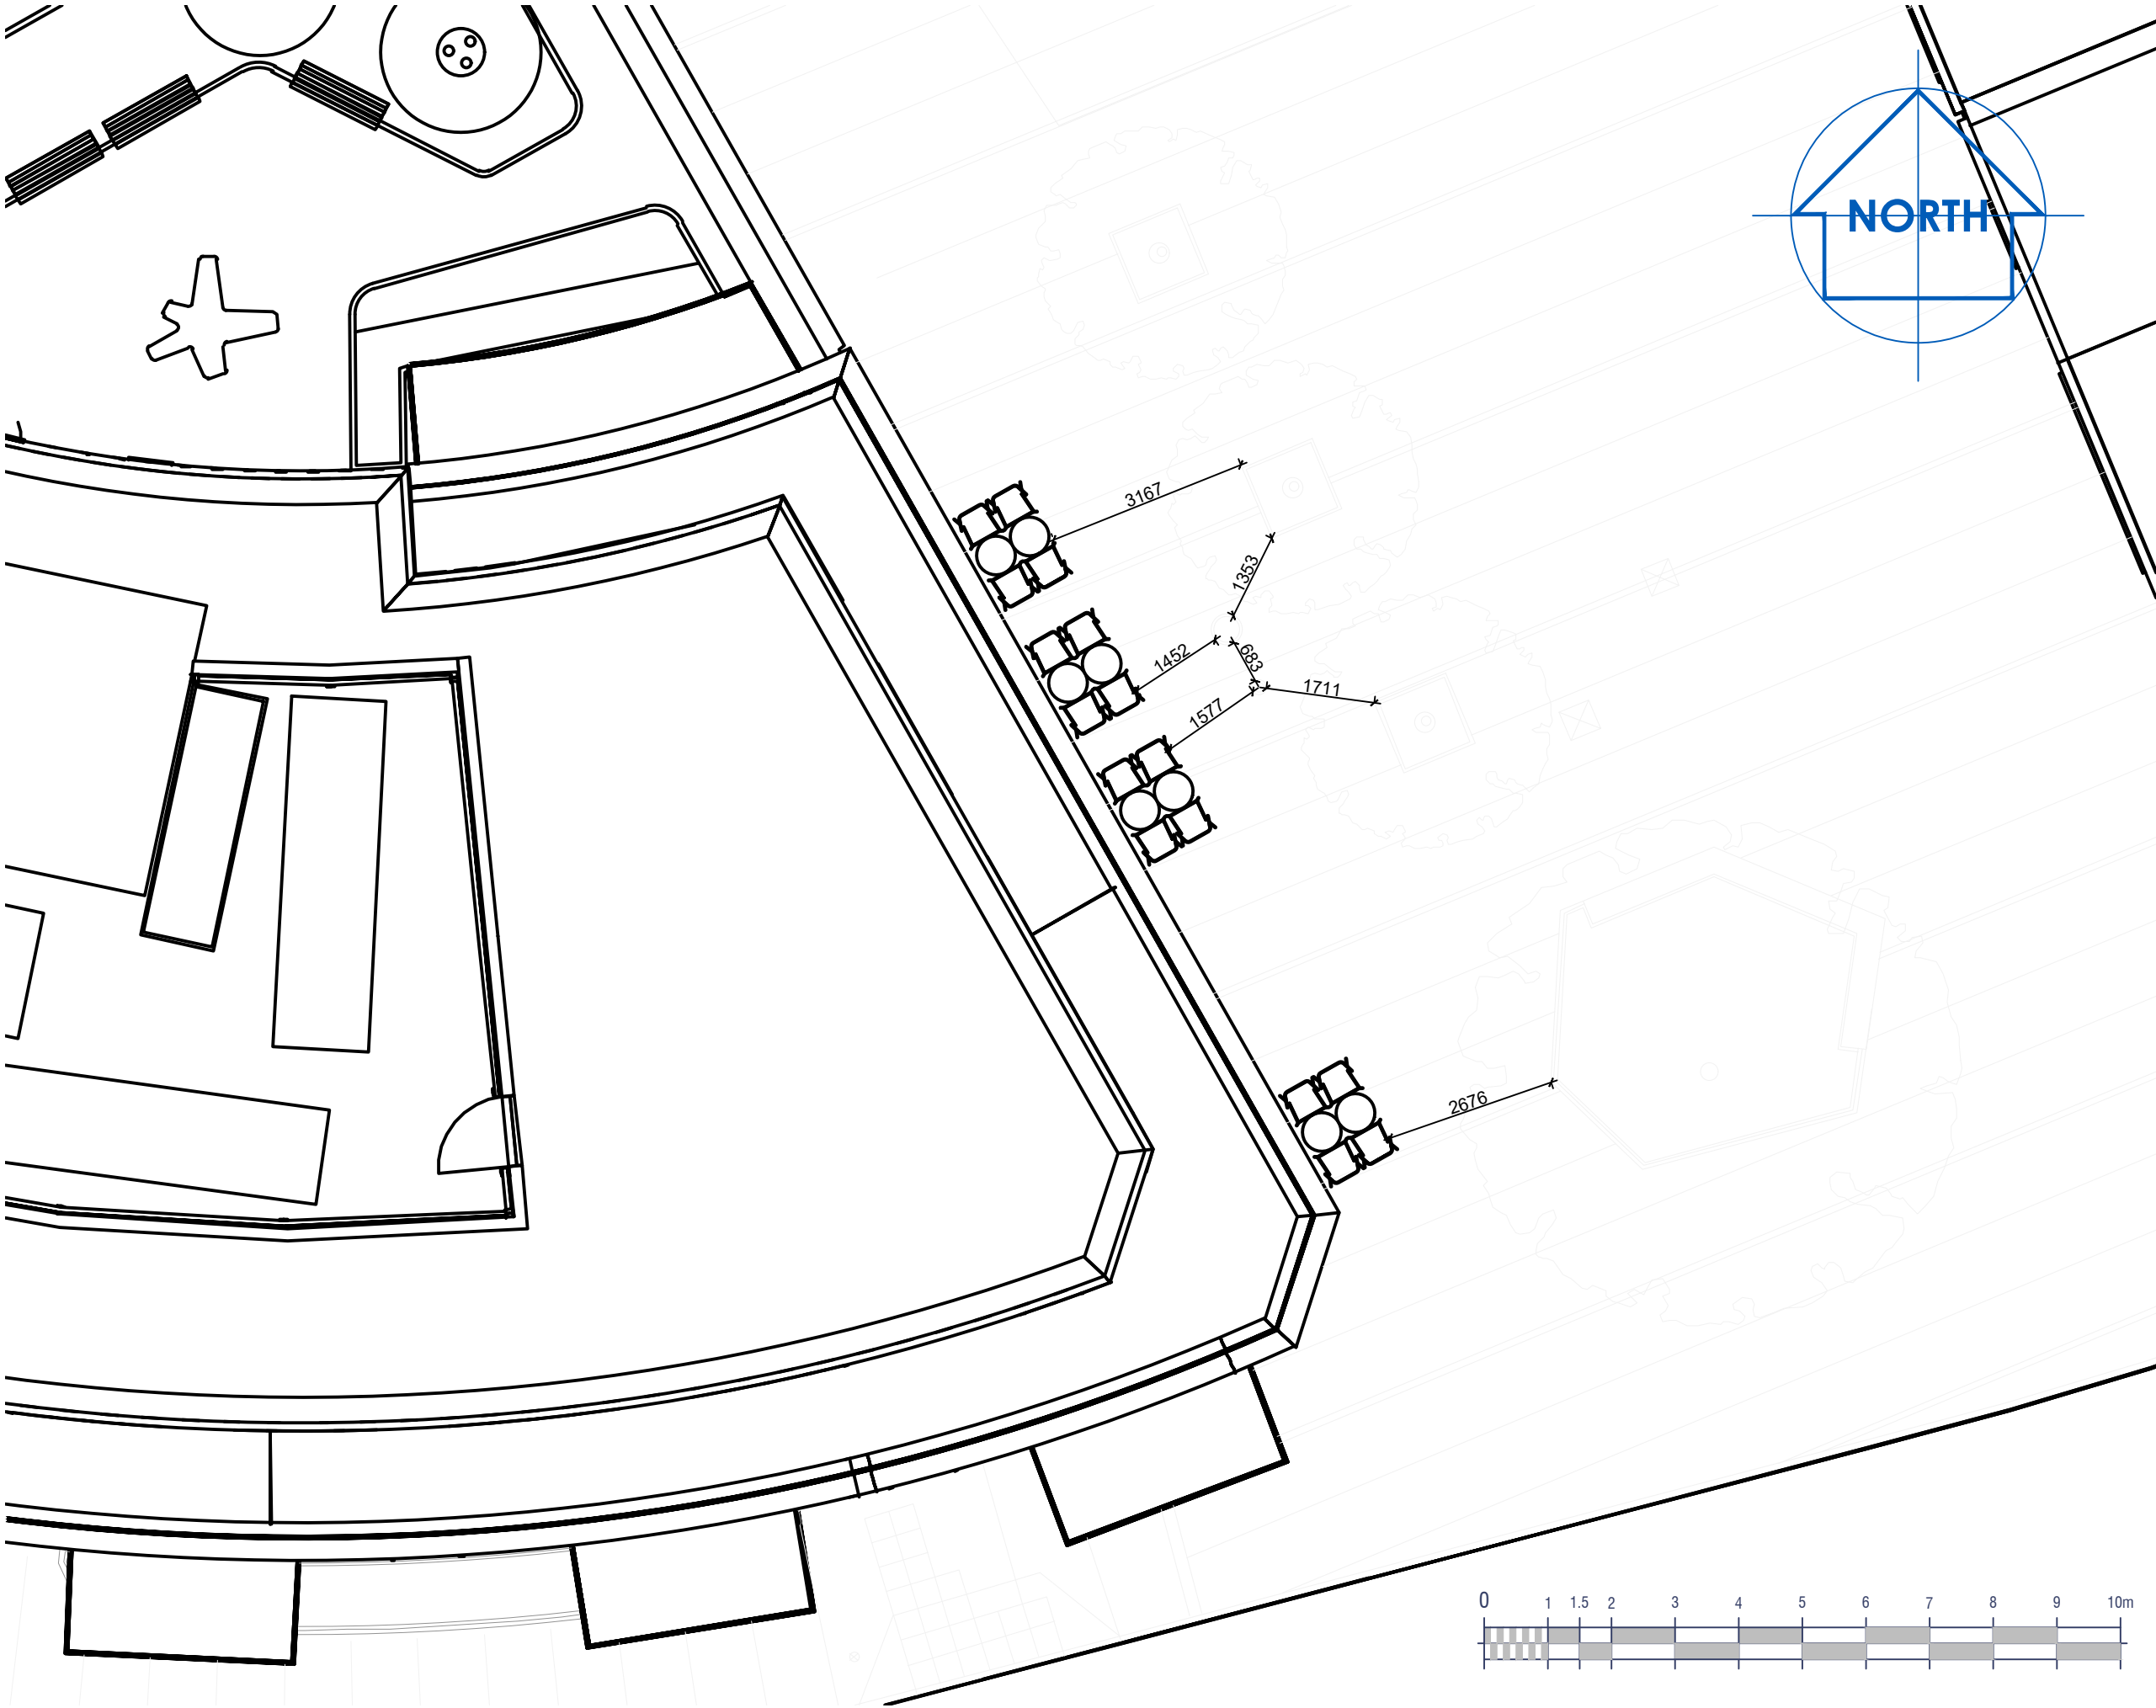

Notes:

THIS DRAWING IS THE COPYRIGHT OF COBRA COFFEE LIMITED AND MAY NOT BE COPIED, ALTERED OR REPRODUCED IN ANY FORM, OR PASSED TO A THIRD PARTY WITHOUT THE WRITTEN CONSENT OF COBRA COFFEE LIMITED.

DIMENSIONS SHOULD BE CHECKED AND VERIFIED ON SITE AND ANY DISCREPANCIES SHOULD BE REPORTED TO THE DESIGNER.

DO NOT SCALE FROM THIS DRAWING, EXCEPT FOR PLANNING PURPOSES. USE FIGURED DIMENSIONS ONLY.

IF IN DOUBT ASK FOR CONFIRMATION.

STATUS:

BLOCK PLAN

Cobra Coffee

CLIENT:

COBRA COFFEE LIMITED
1000 LAKESIDE, WESTERN ROAD
PORTSMOUTH, HAMPSHIRE.
GREAT BRITAIN. PO6 3FE

DESIGNER:

COBRA COFFEE LIMITED


SITE:

UNIT B1 MAGNA SQUARE
EGHAM SURREY

TITLE:

LOCATION PLAN

SCALE AT A3: 1:100	DATE: 07-02-2023	DRAWN: SL	CHECKED:
DRAWING NO: CC-0098-V1-GF-DR-K-0005			REVISION:

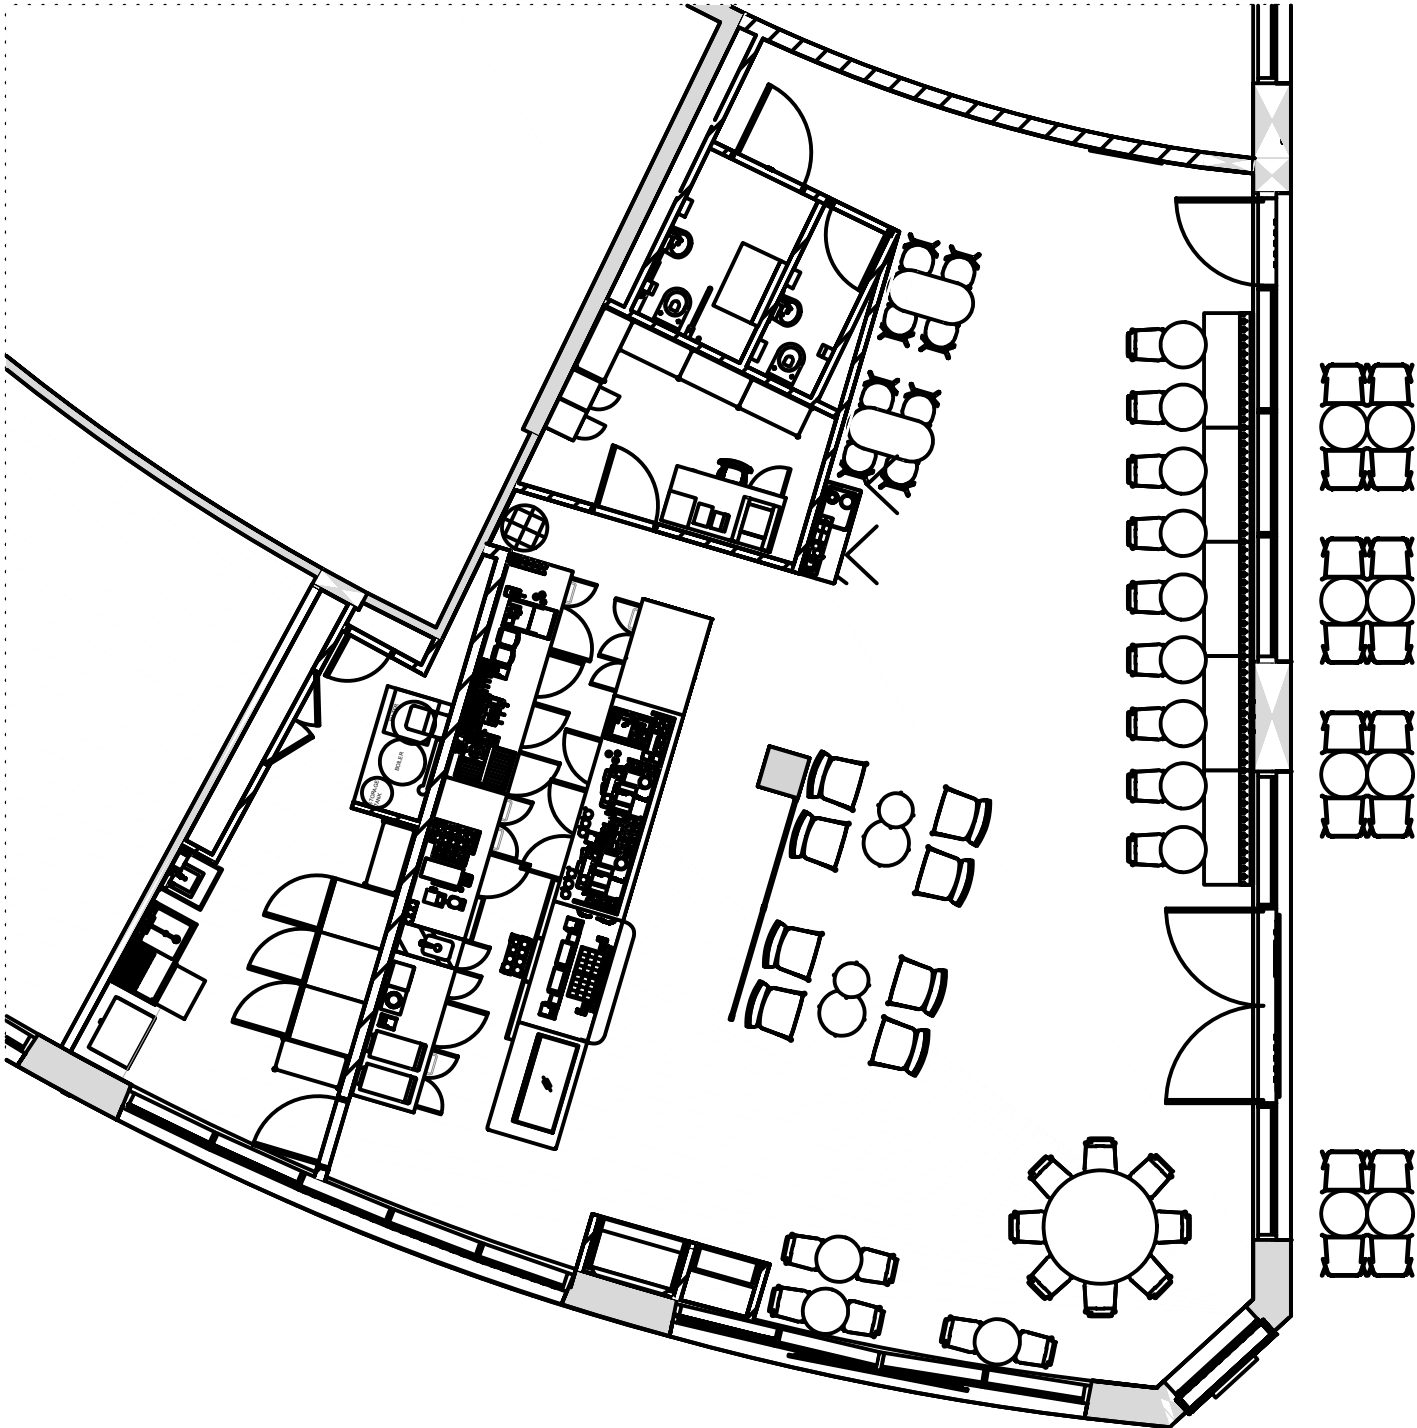

FF&E PLAN NOTES

1. GENERAL CONTRACTOR TO SWITCH ON ALL ELECTRICAL EQUIPMENT AT LEAST 24 HOURS PRIOR TO HANDOVER. ANY ISSUES TO BE RAISED TO CONSTRUCTION MANAGER/PROJECT MANAGER IMMEDIATELY

2. THE SITE IS SERVED BY THE MUNICIPAL WATER AND SEWER SYSTEM UNLESS OTHERWISE NOTED

3. ALL EQUIPMENT AND INSTALLATION MUST MEET LOCAL MARKET'S REGULATIONS, AND STARBUCKS STANDARDS.

4. EQUIPMENT UNITS SHALL CONTAIN NO EXPOSED THREADS, EMBELLISHMENTS OR OVERHANGING EDGES THAT SERVE AS PLACES FOR ACCUMULATION OF DUST, DIRT AND DETRITUS

5. GENERAL CONTRACT TO CONFIRM ALL EQUIPMENT OPERATIONAL, READY FOR TESTING AT PROJECT HANDOVER

6. ALL HANDWASHING FACILITIES WILL BE SET OUT, INSTALLED AND TESTED IN LINE WITH LOCAL MARKET REGULATIONS/ STARBUCKS REQUIREMENTS OR EQUIVALENT

7. FOR PLUMBING FIXTURES, REFER TO THE PLUMBING DESIGN PLAN. FOR DATA DEVICE SCHEDULE, REFER TO THE ELECTRICAL DESIGN PLAN

8. CONFIRM ALL NECESSARY CLEARANCES PER PRODUCT CUT SHEET REQUIREMENTS FOR ALL EQUIPMENT (E.G. ICE MAKING)

9. ALL FURNITURE, FIXTURES AND EQUIPMENT WILL CONFORM TO LOCAL FIRE, SURFACE SPREAD OF FLAME, EVOLUTION OF HEAT REGULATIONS, AS SPECIFIED BY THE CONSTRUCTION MANAGER/PROJECT MANAGER

10. WHERE AGREED, THE LICENSEE WILL MANUFACTURE AND SUPPLY SPECIFIED ITEMS. LICENSEE WILL FORWARD TO CONSTRUCTION MANAGER/PROJECT MANAGER TO FORWARD TO DESIGN DETAILED MANUFACTURING DRAWINGS FOR REVIEW, COMMENT AND/OR APPROVAL WHERE NECESSARY. SAMPLES WILL ALSO BE REQUIRED FOR APPROVAL

11. ALL FURNITURE TO HAVE RUBBER/NYLON FEET APPLIED TO LEGS OR SUPPORTS TO RAISE OFF FLOOR

12. ALL EQUIPMENT TO BE INSTALLED ACCORDING TO MANUFACTURER'S SPECIFICATION. WHERE ANY REQUIREMENTS HAVE THE POTENTIAL TO IMPACT THE DESIGN INTENT, GENERAL CONTRACTOR TO CONTACT STARBUCKS

13. ALL LOCALLY SOURCED ITEMS TO MEET LOCAL REQUIREMENTS AND STARBUCKS STANDARDS. ITEMS ARE REQUIRED TO BE APPROVED BY STARBUCKS DESIGNER.

SHEET NOTES

1. GENERAL CONTRACTOR TO REVERSE DOOR HINGE ON UNDER COUNTER REFRIGERATOR TO LEFT-HAND SWING, AS SHOWN

2. SECURE LOCKERS TO WALL


3. PLACE FIRE EXTINGUISHER IN WORKROOM PER FIRE INSPECTOR'S REQUIREMENTS

4. SPEAKERS TO BE MOUNTED AT MAXIMUM HEIGHT PER CUTSHEET UNLESS NOTED OTHERWISE

5. SEE ELEVATIONS FOR DISTRIBUTION OF CUP DISPENSERS

RESPONSIBILITY LEGEND
UNLESS OTHERWISE AGREED, ALL ITEMS SUPPLIED ACCORDING TO PARTY LISTED IN "RESPONSIBILITY" COLUMN

GC	GENERAL CONTRACTOR
CS	CASEWORK SUPPLIER
CM	CONSTRUCTION MANAGER
FL	LANDLORD
SB	STARBUCKS
WH	STARBUCKS WAREHOUSE (3PL)
VD	STARBUCKS VENDOR DIRECT
LC	LICENSEE

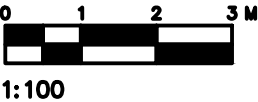

FOR CONSTRUCTION PURPOSES



STARBUCKS COFFEE COMPANY
2401 UTAH AVENUE SOUTH
SEATTLE, WASHINGTON 98134
(206) 318-1575

DRAWINGS AND SPECIFICATIONS ARE CONFIDENTIAL AND SHALL REMAIN THE SOLE PROPERTY OF STARBUCKS CORPORATION, WHICH IS THE OWNER OF THE COPYRIGHT IN THIS WORK. THEY SHALL NOT BE REPRODUCED (IN WHOLE OR IN PART), SHARED WITH THIRD PARTIES OR USED IN ANY MANNER ON OTHER PROJECTS OR EXTENSIONS TO THIS PROJECT WITHOUT THE PRIOR WRITTEN CONSENT OF STARBUCKS CORPORATION. THESE DRAWINGS AND SPECIFICATIONS ARE INTENDED TO EXPRESS DESIGN INTENT FOR A PROTOTYPICAL STARBUCKS STORE (WHICH IS SUBJECT TO CHANGE AT ANYTIME) AND DO NOT REFLECT ACTUAL SITE CONDITIONS. NEITHER PARTY SHALL HAVE ANY OBLIGATION NOR LIABILITY TO THE OTHER (EXCEPT STATED ABOVE) UNTIL

STARBUCKS TEMPLATE VERSION EMEA
2019_01

ARCHITECT OF RECORD
THIS DRAWING IS A DESIGN DEVELOPMENT DOCUMENT. SITE SPECIFIC MODIFICATIONS MADE UNDER THE RESPONSIBLE CHARGE OF THE ARCHITECT AND/OR ENGINEER-OF-RECORD WILL BE REQUIRED PRIOR TO USING THIS DOCUMENT FOR BIDDING, PERMITTING, OR CONSTRUCTION.

Revision Schedule			
BID Set received	98656-001-Egham Magna		
EP Set	14-05-21		
SP Set	98656-001-Egham Magna		
SALES	00-REV0		
REV	DATE	BY	DESCRIPTION

PROJECT NAME:
EGHAM – MAGNA SQUARE

PROJECT ADDRESS:
**EGHAM
STATION ROAD, SURREY, TW20 9LD.MAGNA SQUARE**

STORE # 77713
PROJECT # 98656-001
PLAYBOOK FORMATTALL

INITIAL ISSUE DATE 25/01/23
DESIGN MANAGER TARALYN WESTMORE
PROJECT DESIGNER LUKE RENSHAW
CHECKED BY NAME

REVISION SCHEDULE			
REV	DATE	BY	DESCRIPTION
1	14/02/23	EV	SCHEDULES UPDATED FF&E PLAN UPDATED

SHEET TITLE:
FF&E Plan & Schedules

SCALE: AS SHOWN (@A3)

I-1105 REV.

1 PROPOSED ARCHITECTURAL SITE PLAN
Scale: 1:100

WINDOW VINYL - X5503

WINDOW VINYL - MD

MEDIUM - 250MM WORKMARK SURFACE MOUNTED ILLUMINATED

MEDIUM - 250MM WORKMARK SURFACE MOUNTED ILLUMINATED

750MM SKIN - LOGO DECK SURFACE MOUNTED ILLUMINATED LARGE

WINDOW VINYL - X5503

0 1 2 3
1:100

FOR CONSTRUCTION PURPOSES